

श्री २०५०२।

सहकारी गृहनिर्माण संस्था, तालुका-

पौजे-

न.भु.क्र.

सक्षम प्राधिकारी यांचे नाव:-

अ.क्र	परि-II चा तपशिल	आदेश व दिनांक	पात्र	अपात्र	अनिर्णित	एकुण
1.	स.प्रा. यांनी प्रमाणित केलेले मुळ परि II.		112	10	—	122
2.	स.प्रा. यांनी प्रमाणित केलेले पुरवणी परि-II.					
3.	अपिलिय प्राधिकारी यांनी पारित केलेले पुरवणी परि-II.					
4.						
5.						
(8)
(1)

Annexure II

rtified that an area _____ sq/m in C.T.S.No _____ F.P.No _____ of village
_____ Taluka _____

Is a censused slum colony of Municipal/ MHADA/Govt. record or is notified as
under section 4 (1) of maharashtra slum areas (IC & R) Act 1971 vide Notification
dated _____.


OR

b) Is a declared slum on private land under section 4(1) of Maharashtra slum area
(IC&R) act vide Notification No _____ dated _____.

- 2) There are total _____ (Give the number) structure in the said Slum colony out of
Which _____ (No) of structure are protected structure as per Government
G.R. No _____ dated 16 May 1996 and amended D.C. Regulation 33(10) and
therefore eligible for free alternative accommodation under slum Rehabilitation
Scheme.
- 3) Out of _____ (No) of eligible structures _____ are residential _____
Are Residential-cum commercial and _____ commercial.
- 4) Out of _____ eligible slum-dwellers, _____ slum-dwellers have given
Consent on writing to proposed slum Rehabilitation Scheme. Thus _____ % have
consented to the scheme.
- 5) The list of hutment dwellers along with other details such as carpet area for
Commercial users, etc is appended herewith.
- 6) The slum boundries as submitted are described as below with plan:-

North
South
East
West

- 7) Local Name of the slum colony is _____ and the name of the
Proposed society of slum-dwellers is _____.

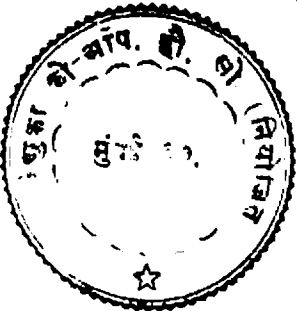

श्री रेणुका को. अंप. ही. सो. (निवोडिव)

Shapde
मुख्य अधिकारी

S. S. S. S.
सा. अ. अ.


Shinde
अभिनिर्वाह

For BAU DEVELOPERS PVT. LTD.

Shantanoo
Authorised Signatory/Director

SHANTANOO RANE
DIRECTOR
SHANTANOO RANE PALACE
100/100A, HADAD ROAD NEAR GARWARE CH. W.A.
ANDHRA EAST, MUMBAI-400 003


एकदशा नकाशा वा शहरांत वाठारकाती
 पत्राक. मुद्रा. (साबाळ). भू. सं. (अशिशुभार)
 १०६, रि. १०५०६-सोबा
 अशिशुभार

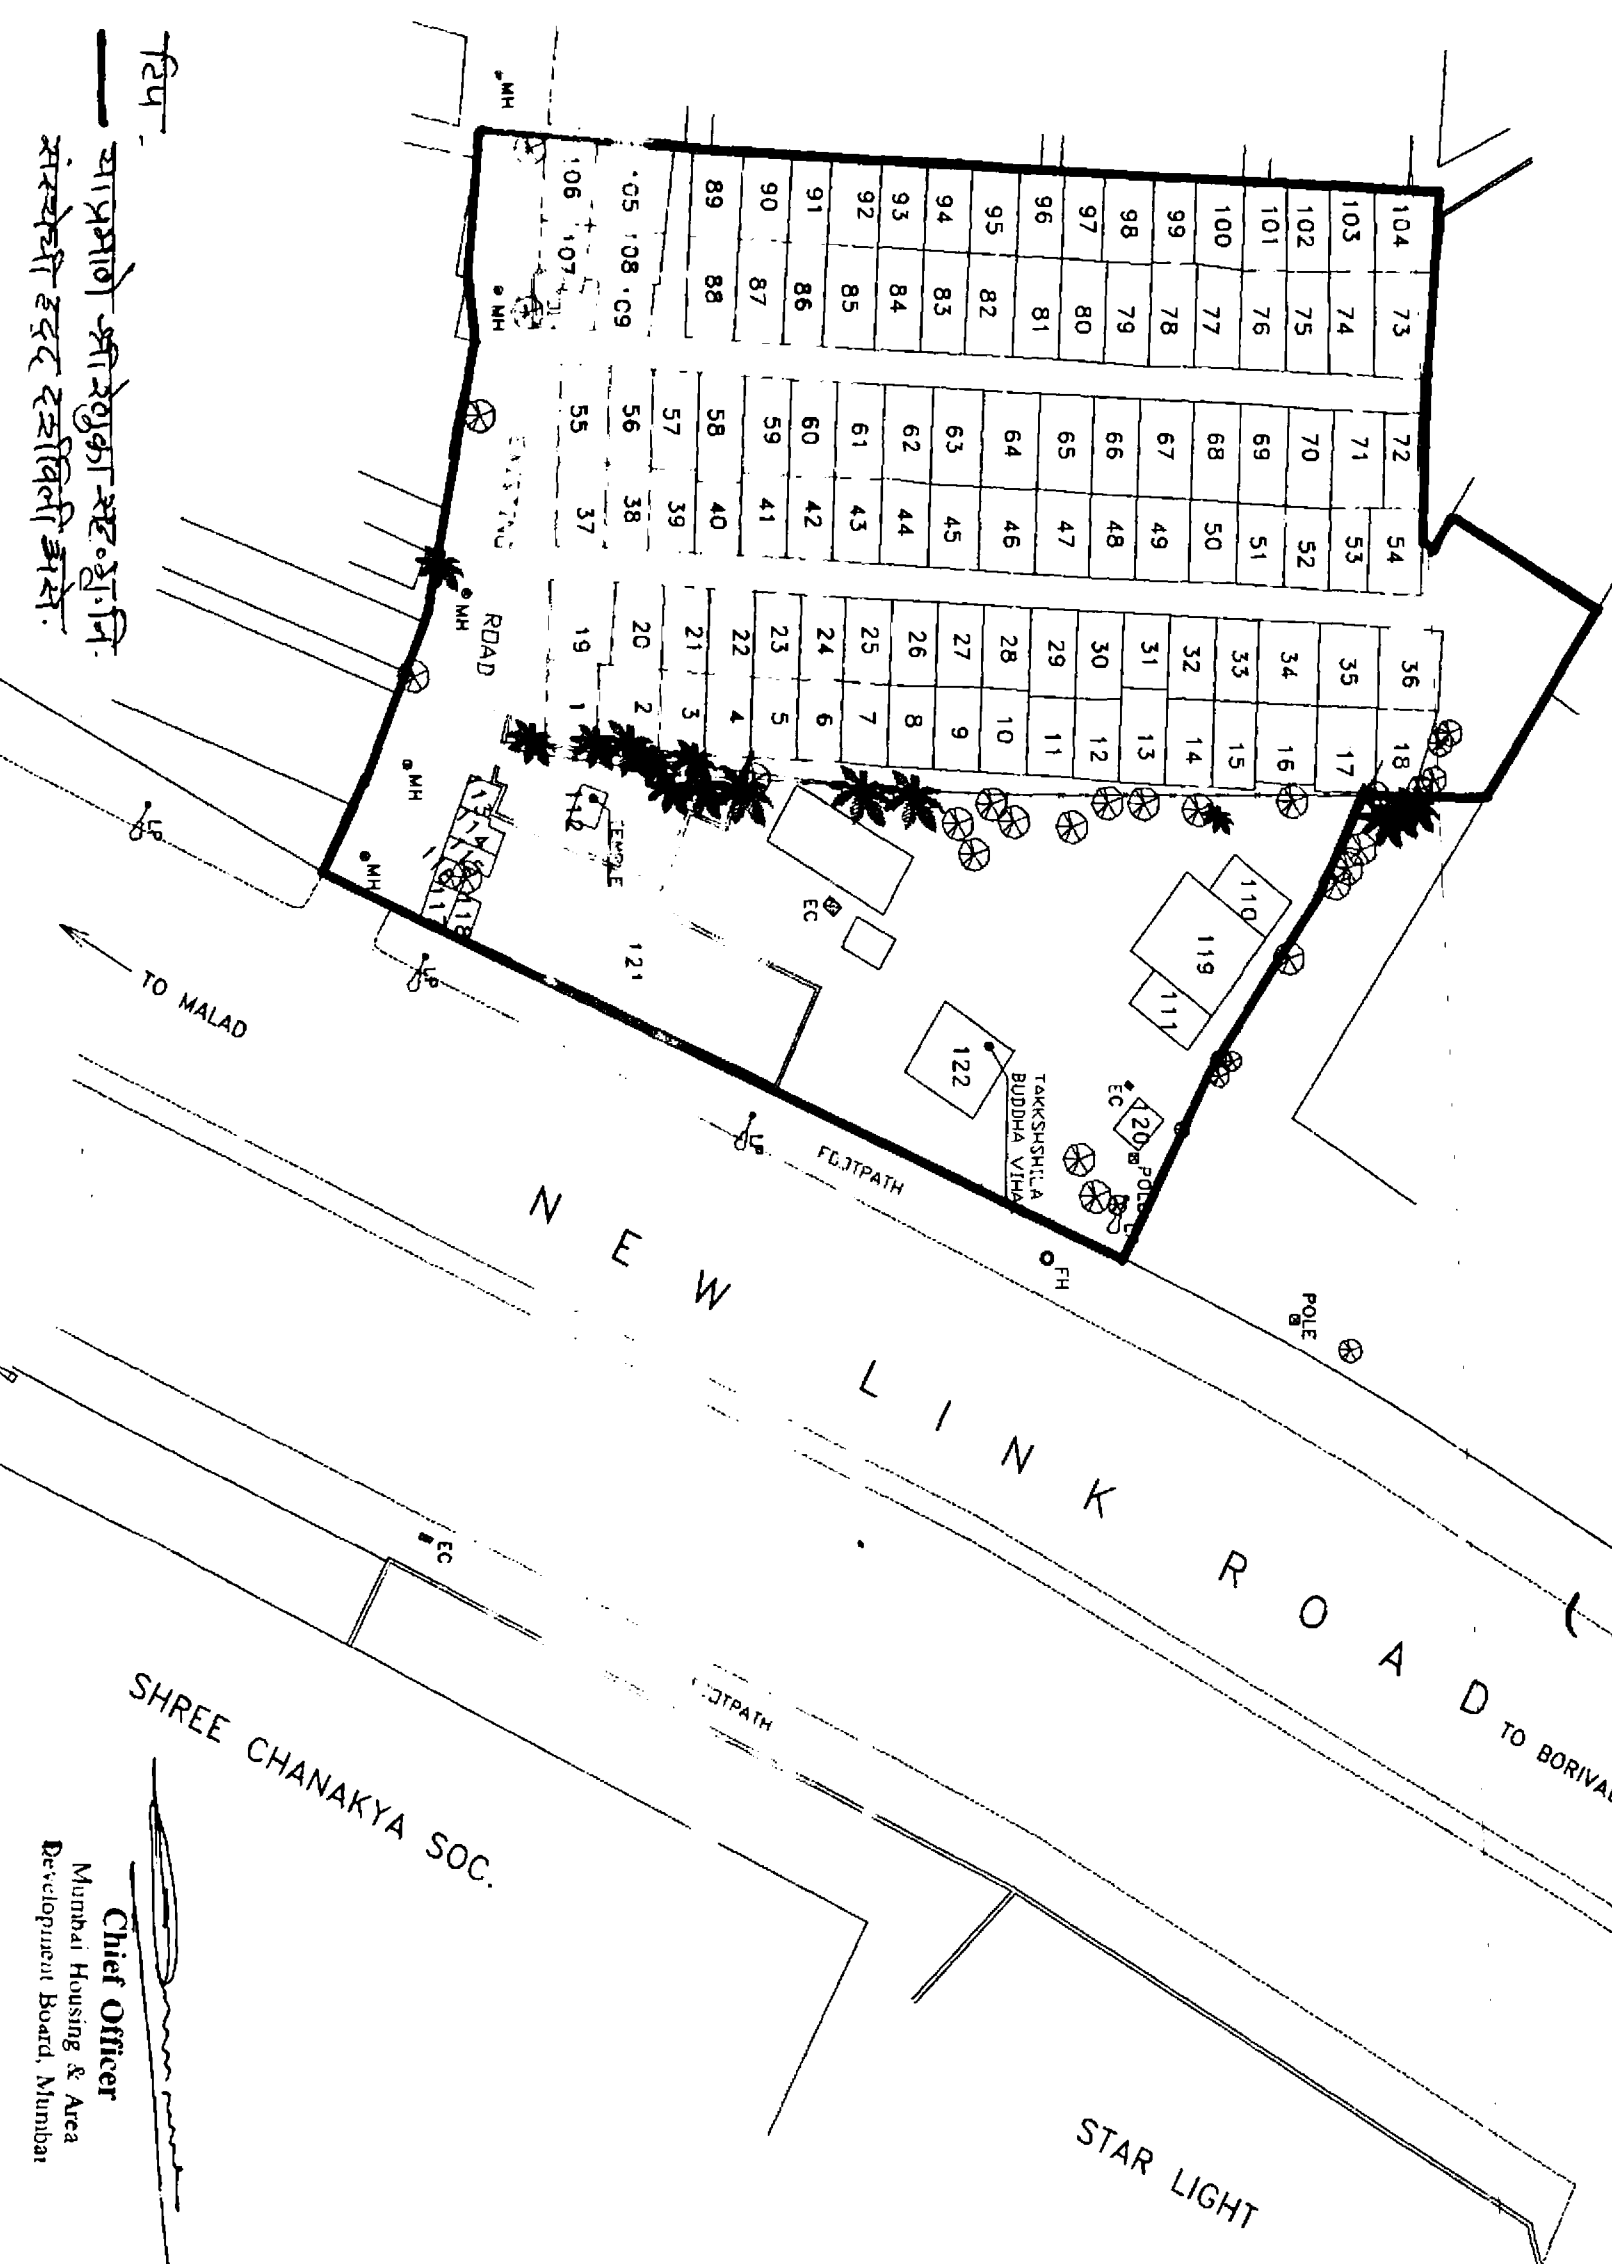

दि. २५
 आणखणे अशिशुका अ. भु. नि.
 अशिशुभार इ. द. र. अशिशुभार अ. सं.

TOTAL PLOT AREA = 3815.25 SQ.MI.

Chief Officer
 Mumbai Housing & Area
 Development Board, Mumbai

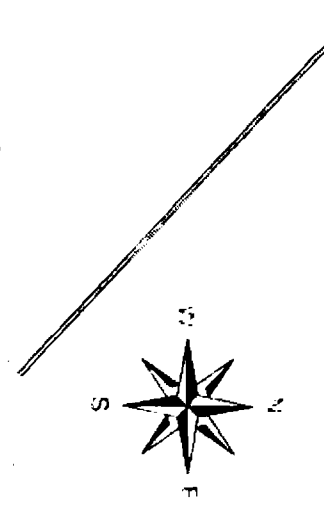

LEGEND

MH	MAIN HOLE
[Symbol]	STRUCTURE
FH	FIRE HYDRANT
[Symbol]	WALL
[Symbol]	TREE/ COCONUT
EC	ELECTRICAL CABIN
GP	GAS PIPE
LP	LIGHT PIPE

DATE	25/01/2008
DRG NO	KAN/01/05
SCALE	1:500

PLANE TABLE SURVEY OF BEARING CTS NO. 128 A/4 (PT) OF VILLAGE KANDIVALI (W) AT DAHANUKAR WADI KANDIVALI

ARCHITECT :
SHANTANOO RANE & ASSOCIATES
 ARCHITECTS AND INTERIOR DESIGNER
 18, KOTESHWAR PALACE, JIVA MAHALE ROAD,
 ANDHERI, WEST, MUMBAI - 400 099
 TEL./FAX - 26832180 EMAIL - sr@shantoo.com


SURVEYED BY :
SALASKAR AND KAKAD ASSOCIATES
 C/206, SAI - SHRADDDHA, HSO, SOC.,
 VEERA DESAI ROAD, ANDHERI (W),
 MUMBAI - 400 098.

5

ANNEXURE II

The List of hutment Dwellers staying in Shree Renuka Co-opp. Housing Society (Proposed)
Renuka Nagar, New Link Road, Dahanukar Wadi, Kandiwali (West), Mumbai - 400067.

1 Sr. No	2 Room no.	3 Name of Head of Family occupying Hut at Present as verified on site	4 Name and separate structure Number appearing in Electoral Roll. (Specify they year of the Electoral Roll, the structure No. and the serial no. Reflected in Electoral Roll)			5 User Residential / Commercial Residential Cum-Commercial / Amenity Structures / religious structures	6 Carpet area of Non residential User Prior to 1/1/95 IN SQ.FT	7 Documentary Evidences for (i) Separate identify (ii) Carpet area (iii) Existence prior to 1/1/95 in case Non Residential Users	8 Whether individual slum dweller has consented for the scheme (Yes/No)	9 if individual slum dweller has consented for the scheme his signature /Thumb impression	10 Remarks of the Compete Authority on Eligibility as Amended DCR 33(10)	
			Year of Electoral Roll	Sr. No. In Electoral Roll	Structure No. in Electoral Roll						Eligible (If not Reasons)	Carpet A In case of Residntic Users
1-		Pramod Prakash Patil	01.01.95			Commercial	10x15	RS-1/032181 DT 07/08/1994 LF2 K10919935 DT.09/11/1994	YES	SIGN	Eligible	
2-		Sarita Prakash Patil	01.01.95			Residence		R.C.NO.682315 DT 10/10/1992 LF1 K10900452 DT.07/01/1994	YES	SIGN	Eligible	
3-		Jaywant Yashwant Adarkar			T.	Residence		R.C NO 682224 DT 20/03/1992 LF1 K10922128 16/01/1994	YES	SIGN	Eligible	
4-		Mangal Rajaram Gorule	01.01.95			Residence		AFFIDAVIT DT 26/11/1994 RENT RECEIPT DT.14/09.1993	YES	SIGN	Eligible	
5-		Anandkumar Laxman Masane	01.01.95	224	T.2	Residence		VOTER ID MT/09/044/0669693	YES	SIGN	Eligible	


Chief Officer
 Mumbai Housing & Area
 Development Board, Mumbai




ANNEXURE II

The List of hutment Dwellers staying in Shree Renuka Co-opp. Housing Society (Proposed)
Renuka Nagar, New Link Road, Dahanukar Wadi, Kandiwali (West), Mumbai - 400067.


1	2	3	4		5	6	7	8	9	10	
6-		Vasant Amruta Davane	01.01.95			Residence		AFFIDAVIT DT.05/11/1992 RENT RECEIPT NO.103 DT.29/11/92	YES	SIGN	Eligible
7-		Uttam Nana Redekar	01.01.95	224	T-7A	Residence		VOTERS ID MT/09//044/0671553	YES	SIGN	Eligible
8-		Shivaji Bharama Gorule	01.01.95			Residence		R.C.NO.682348 DT.27/04/1994 LF1 K10944602 DT.12/09/1994	YES	SIGN	Eligible
9-		Laxman Shankar Rajai	01.01.95	224		Residence		R.C.NO.555411 DT.30/01/1982 VOTERS ID MT/09//044/	YES	SIGN	Eligible
10-		Subhash Baburao Tudayekar	01.01.95			Residence		R.C.NO.682369 DT.18/09/1994 LF1 K10901167 DT.12/03/1994	YES	SIGN	Eligible
11-		Gundu Mahadev Patil				Residence		LF1 K10915232 DT.14/05/1994 R.C.NO.493344 DT.23/09/1993	YES	SIGN	Eligible
12-		Jijabai Dattatray Kindre	01.01.95			Residence		VOTERS ID MT/09//044/0671255	YES	SIGN	Eligible
13-		Rajaram Bacharam Yesare	01.01.95	1089	T-40	Residence		VOTERS ID MT/09//044/0669011	YES	SIGN	Eligible
14-		Gangaram Dattu Pandit	01.01.95			Residence		R.C.NO.882487 DT.20/05/1994 LF1 K10910067 DT.07/07/1994	YES	SIGN	Eligible


Chief Officer
Mumbai Housing & Area
Development Board, Mumbai

ANNEXURE II

The List of hutment Dwellers staying in Shree Renuka Co-opp. Housing Society (Proposed)
Renuka Nagar, New Link Road, Dahanukar Wadi, Kandiwali (West), Mumbai - 400067.

1	2	3	4		5	6	7	8	9	10		
15-		Navita Narayan Kelaskar	01.01.95			Residence		RENT RECEIPT NO.565DT.04/05/1994 R.C.NO.74847 DT.20/07/1994	YES	SIGN	Eligible	
16-		Ganesh Janardan Karveer	01.01.95			Residence		GUMASTHA R/S I /5555 DT.14/09/1994	YES	SIGN	Eligible	
17-		Varsha Bajrang Sutar	01.01.95			Residence		RENT RECT NO.844 AT.31/12/1994 AFFIDAVIT DT.30/11/1994	YES	SIGN	Eligible	
18-		Arvind Vishnu Dhuri	01.01.95			Residence		R.C.NO.682335 DT.23/03/1994 LF1 K10911223 DT.09/09/1994	YES	SIGN	Eligible	
19-		Amol Prakash Patil	01.01.95			Residence		R.C.NO.682577 DT.18/02/1994 LF1 K10900067 DT.08/08/1994	YES	SIGN	Eligible	
20-		Prakash Narayan Patil	01.01.95	1068	T-1	Residence		VOTERS ID MT/09//044/0669306	YES	SIGN	Eligible	
21-		Sanjay Mahadev Sarfarc	01.01.95			Residence		R.C.NO.682311 DT .28/03/1994 LF1 K10899452 DT.10/08/1994	YES	SIGN	Eligible	
22-		Shakuntala Prakash Phadtare	01.01.95			Residence		R.C.NO.74351 DT .08/08/1994 AFFIDAVIT DT.15/11/1994	YES	SIGN	Eligible	
23-		Tulasa Laxman Kumbhar	01.01.95	1068	T-34	Residence		VOTERS ID MT/09//044/0669590	YES	SIGN	Eligible	


Chief Officer
Mumbai Housing & Area
Development Board, Mumbai

3

(11) (12)


ANNEXURE II

The List of hutment Dwellers staying in Shree Renuka Co-opp. Housing Society (Proposed)
Renuka Nagar, New Link Road, Dahanukar Wadi, Kandiwali (West), Mumbai - 400067.

1	2	3	4		5	6	7	8	9	10		
24-		Sanjay Balaram Mahadik	01.01.95			Residence		R.C.NO.682492 DT.23/05/1994 LF1 K10980645 DT.12/03/1994	YES	SIGN	Eligible	
25-		Devappa Joytiba Patil	01.01.95			Residence		R.C.NO.590636 DT.04/10/1993	YES	SIGN	Eligible	
26-		Amrut Vithal Sali	01.01.95			Residence		R.C.NO.682497 DT.12/07/1993 LF1 K10900060 DT.17/03/1994	YES	SIGN	Eligible	
27-		Rajashri Laxman Rajai	01.01.95			Residence		R.C.NO.682300 DT.16/09/1993 LF1 K10913939 DT.15/02/1994	YES	SIGN	Eligible	
28-		Yashvant Pandurang Joshi	01.01.95	278	T-12	Residence		VOTERS ID MT/09/044/0669768 R.C.NO.591854 DT.21/07/1993	YES	SIGN	Eligible	
29-		Satish Maruti Belgoankar	01.01.95			Residence		R.C.NO.682264 DT.25/08/1994 LF1 K10913893DT.21/05/1992	YES	SIGN	Eligible	
30-		Yogesh Dattatray Kindre	01.01.95			Residence		R.C.NO.682495 DT.18/07/1994 LF1 K10911103 DT.08/08/1994	YES	SIGN	Eligible	



Chief Officer
Mumbai Housing & Area
Development Board, Mumbai

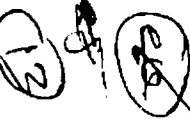

ANNEXURE II

The List of hutment Dwellers staying in Shree Renuka Co-opp. Housing Society (Proposed)
Renuka Nagar, New Link Road, Dahanukar Wadi, Kandiwali (West), Mumbai - 400067.

1	2	3	4	5	6	7	8	9	10		
31-		Sudha Rajaram Yesare	01.01.95			Residence		R.C.NO.682493 DT.23/04/1993 LF1 K10966845 DT.09/09/1994	YES	SIGN	Eligible
32-		Prabhakar Ganapat Joshi	01.01.95			Residence		R.C.NO.682587 DT.18/07/1993 LF1 K10977745 DT.11/04/1994	YES	SIGN	Eligible
33-		Ranjan Shantaram Katurde	01.01.95			Residence		R.C.NO.682538 DT.15/09/1993 LF1 K10970073 DT.09/02/1994	YES	SIGN	Eligible
34-		Meena Madhukar Kadam	01.01.95			Residence		R.C.NO.682519 DT.17/05/1992 LF1 K10900045 DT.09/01/1994	YES	SIGN	Eligible
35-		Hirachandra Ramchandra Shinde	01.01.95			Residence		R.C.NO.682580 DT.23/07/1994 LF1 K10955527 DT.07/01/1994	YES	SIGN	Eligible
36-		Dattatry Tukaram Jadhav	01.01.95			Residence		R.C.NO.682322 DT.23/07/1993 LF1 K10933334 DT.11/10/1994	YES	SIGN	Eligible
37-		Vishwanath Mahadev Dhuri	01.01.95			Commercial	10x15	RS-1/002315 DT.24/10/1994 LF2 K10920351 DT.18/07/1994	YES	SIGN	Eligible



Chief Officer,
Mumbai Housing & Area
Development Board, Mumbai

15
27
28

ANNEXURE II

The List of hutment Dwellers staying in Shree Renuka Co-opp. Housing Society (Proposed)
Renuka Nagar, New Link Road, Dahanukar Wadi, Kandiwali (West), Mumbai 400067.

1	2	3	4			5	6	7	8	9	10	
38-		Rajendra Aditya Kanojiya	01.01.95			Residence		R.C.NO.682327 DT.19/03/1993 LF1 K13944407 DT.13/02/1994	YES	SIGN	Eligible	
39-		Ganapat Janu Jadhav	01.01.95	265	T-7	Residence		R.C.NO.158931 DT.1995 AFFIDAVIT DT.13/04/1994	YES	SIGN	Eligible	
40-		Shripati Jomana Redekar	01.01.95	267	T-8	Residence		R.C.NO.591377DT.1990 LF1 K 8397635 DT.1994	YES	SIGN	Eligible	
41-		Nandabai Balasaheb Naykal	01.01.95	260	T-4A	Residence		R.C.NO.0158908 DT.1990 AFFIDAVIT DT.10/11/1994	YES	SIGN	Eligible	
42-		Deepak Bapu Khopade	01.01.95	270	T-9	Residence		R.C.NO.590634DT.1993	YES	SIGN	Eligible	
43-		Anil Ramu Ikke	01.01.95			Residence		R.C.NO.682376 DT.15/04/1994 LF1 K 10946462 DT.09/04/1994	YES	SIGN	Eligible	
44-		Vasant Aba Patil	01.01.95	271	T-10	Residence		R.C.NO.590635DT.1992	YES	SIGN	Eligible	
45-		Tukaram Dagdu Patil	01.01.95	273	T-11	Residence		R.C.NO.590690 DT.1993	YES	SIGN	Eligible	
46-		Babasaheb Bapu Patil	01.01.95	278	T-13	Residence		R.C.NO.590638 DT.1993	YES	SIGN	Eligible	
47-		Swapnali Santosh Pednekar	01.01.95			Residence		AFFIDAVITE DT.29/04/1993	YES	SIGN	Eligible	
48-		Nandkumar Vamanrao Gaikwad	01.01.95	1078	T-15	Residence		AFFIDAVITE DT.1992 LF1 K-10939284 DT.1994	YES	SIGN	Eligible	

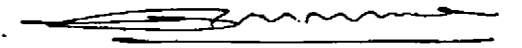

Chief Officer
Mumbai Housing & Area
Development Board, Mumbai

17
209

ANNEXURE II

The List of hutment Dwellers staying in Shree Renuka Co-opp. Housing Society (Proposed)
Renuka Nagar, New Link Road, Dahanukar Wadi, Kandiwali (West), Mumbai-400067.


1	2	3	4			5	6	7	8	9	10
49-		Subhash Sitaram Rahate	01.01.95	280	T-14	Residence		R.C.NO.591328 DT.1992 LF1 K-10934283 DT.1994	YES	SIGN	Eligible
50-		Laxman Nandlal Khatri	01.01.95	1 233	T-20	Residence		R.C.NO.197557 DT.1993	YES	SIGN	Eligible
51-		Bayakka Bandu Patil	01.01.95			Residence		R.C.NO.682344 DT.13/12/1992 LF1 K 10900063 DT.12/12/1994	YES	SIGN	Eligible
52-		Amol Dashrath Weralkar	01.01.95			Residence		R.C.NO.682451 DT.17/04/1994 LF1 K 10945453 DT.10/10/1994	YES	SIGN	Eligible
53-		Vandana Hiru Jadhav	01.01.95			Residence		R.C.NO. 682515 DT.23/05/1994 LF1 K 10966642 DT.09/02/1994	YES	SIGN	Eligible
54-		Anandi Jagannath Naik	01.01.95	288	T-17	Residence		R.C.NO.591307 DT.1993 LF1 K-10934281 DT.1994	YES	SIGN	Eligible
55-		Bhagavatilal Tejpalaji Jain	01.01.95	290	T-18	Residence		R.C.NO.590628 DT.1995 LF1 K-10934280 DT.1994	YES	SIGN	Eligible
56-		Bhiku Dnyandev Narkar	01.01.95			Commercial	10x15	RS-1/003285 DT.26/10/1994 LF2 K 10921626 DT.14/05/1994	YES	SIGN	Eligible
57-		Suman Shivaji Yemgekar	01.01.95	296	T-20	Residence		R.C.NO.158993 DT.1991 LF1 K-10952378 DT.1995	YES	SIGN	Eligible


Chief Officer
Mumbai Housing & Area
Development Board, Mumbai

ANNEXURE II

The List of hutment Dwellers staying in Shree Renuka Co-opp. Housing Society (Proposed)
Renuka Nagar, New Link Road, Dahanukar Wadi, Kandiwali (West), Mumbai - 400067.

1	2	3	4		5	6	7	8	9	10	
58-		Malati Manubhai Gohil	01.01.95			Residence		R.C.NO.682461 DT.27/04/1993 LF1 K 10945673 DT.12/09/1994	YES	SIGN	Eligible
59-		Seema Shripati Redekar				Residence		RENT RECEIPT NO.276 DT.1993 VOTERS ID MT/09/044/0669835	YES	SIGN	Eligible
60-		Subhash Bhikaji Vishwasrao	01.01.95	299	T-22	Residence		R.C.NO.590620 DT.09/09/1993	YES	SIGN	Eligible
61-		Shobha Hari Nakte	01.01.95			Residence		R.C.NO.682510 DT.23/04/1993 LF K 10944454 DT.10/07/1994	YES	SIGN	Eligible
62-		Manisha Manohar Shirke	01.01.95			Residence		R.C.NO.682513 DT.01/07/1994 LF1 K 10900600 DT.12/12/1994	YES	SIGN	Eligible
63-		Vasant Shamrao Khot	01.01.95	301	T-23	Residence		VOTERS ID MT/09/044/0669835	YES	SIGN	Eligible
64-		Kalpana kisan Patil	01.01.95	304	T-24	Residence		R.C.NO.590666 DT.1993	YES	SIGN	Eligible
65-		Rajan Appa Gadkari	01.01.95	305	T-25	Residence		R.C.NO.590675 DT.1994	YES	SIGN	Eligible
66-		Pushpa Shamrao Kaloji	01.01.95	313	T-27	Residence		R.C.NO.494601 DT.1992	YES	SIGN	Eligible


Chief Officer
Mumbai Housing & Area
Developer Board, Mumbai

21
2005

ANNEXURE II

The List of hutment Dwellers staying in Shree Renuka Co-opp. Housing Society (Proposed)
Renuka Nagar, New Link Road, Dahanukar Wadi, Kandiwali (West), Mumbai - 400067.

1	2	3	4		5	6	7	8	9	10	
67-		Ashok Shamrao Dalavi	01.01.95			Residence		R.C.NO.682519 DT.19/05/1994 LF110955554 DT.10/06/1994	YES	SIGN	Eligible
68-		Manohar Ganapat Sawant	01.01.95	314	T-28	Residence		R.C.NO.591391 DT 1992	YES	SIGN	Eligible
69		Anju Vishnu Behara	01.01.95	347	T-4	Residence		AFFIDAVIT DT.1994	YES	SIGN	Eligible
70		Maruti Kalu Misal	01.01.95	316	T-29	Residence		R.C.NO.478214 DT.04/01/1993	YES	SIGN	Eligible
71		Dashrath Mahadev Bhujang	01.01.95	848	T-20	Residence		R.C.NO.682488 DT.15/07/1993	YES	SIGN	Eligible
72		Sitaram Shankar Koighadi	01.01.95			Residence		R.C.NO.682488 DT.15/07/1993 LF K10900072 DT.09/11/1994	YES	SIGN	Eligible
73		Mahendra Ramchandra Bagul	01.01.95			Residence		R.C.NO.682378 DT.12/04/1994 LF1 K10933320 DT.23/04/1994	YES	SIGN	Eligible
74		Nandkumar Vishnu Jadhav	01.01.95			Residence		R.C.NO.682352 DT.23/08/1994 LF1 K10911142 DT.11/02/1994	YES	SIGN	Eligible
75		Sharvari Raman Yerunkar	01.01.95			Residence		R.C.NO.682457 DT.20/05/1994 LF1 K10911223 DT.12/05/1994	YES	SIGN	Eligible


Chief Officer
Mumbai Housing & Area
Development Board, Mumbai

29

29

ANNEXURE II

The List of hutment Dwellers staying in Shree Renuka Co-opp. Housing Society (Proposed)
Renuka Nagar, New Link Road, Dahanukar Wadi, Kandiwali (West), Mumbai - 400067.

1	2	3	4			5	6	7	8	9	10
76		Puranlal Ramprasad Kanojiya	01.01.95	320	T-31	Residence		R.C.NO.591311 DT.1993 LF1 K-10927490 DT.1993	YES	SIGN	Eligible
77		Anant Sakharam Khopkar	01.01.95			Residence		R.C.NO.682535 DT.21/04/1994 LF1 K10955550 DT.12/05/1994	YES	SIGN	Eligible
78		Janardan Marutirao Nimbalkar	01.01.95			Residence		R.C.NO.682357 DT.18/04/1994 LF1 K10945452 DT.10/05/1994	YES	SIGN	Eligible
79		Akshada Arun Patkar	01.01.95	319	T-30	Residence		R.C.NO.590643 DT.1995	YES	SIGN	Eligible
80		Shivraj Sakharam Patil	01.01.95			Residence		R.C.NO.682633 DT.05/10/1993 LF1 K10912321 DT.10/08/1994	YES	SIGN	Eligible
81		Lalita Ishwar Rathod	01.01.95	1071	T-7	Residence		R.C.NO.591304 DT.1990 LF1 K-1093438 DT.1992	YES	SIGN	Eligible
82		Ashok Balu Patil	01.01.95			Residence		R.C.NO.682466 DT.16/08/1993 LF1 K10912545 DT.30/06/1994	YES	SIGN	Eligible
83		Pushpatai Tukaram Patil	01.01.95			Residence		R.C.NO.538335 DT.1994 RENT RECEIPT NO.169 DT.1993	YES	SIGN	Eligible
84		Shankar Keshav Kambale	01.01.95	308	T-26	Residence		R.C.NO.591315 DT.1992	YES	SIGN	Eligible


Chief Officer
Mumbai Housing & Area
Development Board, Mumbai

ANNEXURE II

The List of hutment Dwellers staying in Shree Renuka Co-opp. Housing Society (Proposed)
Renuka Nagar, New Link Road, Dahanukar Wadi, Kandiwali (West), Mumbai - 400067.

1	2	3	4			5	6	7	8	9	10
85		Vishwanath Gangaram Kaspale	01.01.95	846	T-11	Residence		R.C.NO.590618 DT.1994	YES	SIGN	Eligible
86		Kempanna Dundapa Patil	01.01.95	1080	T-21	Residence		R.C.NO.590622 DT.1994	YES	SIGN	Eligible
87		Sunil Ishwar Haralkar	01.01.95			Residence		R.C.NO.682524 DT.23/04/1994 LF1 K10948662 DT.10/02/1994	YES	SIGN	Eligible
88		Baban Bhiku Mhaskar	01.01.95	845	T-14	Residence		R.C.NO.590667 DT 1993	YES	SIGN	Eligible
89		Ashok Dattu Borade	01.01.95			Residence		R.C.NO.682511 DT.23/07/1993 LF1 K10900045 DT.13/07/1994	YES	SIGN	Eligible
90		Vatsala Umesh Acharya	01.01.95	179	T-5	Residence		VOTERS ID MT/09/044/0669824	YES	SIGN	Eligible
91		Shivaji Shankar Mudhe	01.01.95			Residence		R.C.NO.682790 DT.27/07/1992 LF1 K10912672 DT.28/08/1993	YES	SIGN	Eligible
92		Vimal Shivaji Mudhe	01.01.95			Residence		R.C.NO.682644 DT.04/08/1994 LF1 K10914826 DT.25/12/1994	YES	SIGN	Eligible
93		Ramkishor Chnnaram Mevati	01.01.95	1069	T-4	Residence		VOTERS ID MT/09/044/0669648 LF1 K10927710 DT.19/06/1993	YES	SIGN	Eligible


Chief Officer
Mumbai Housing & Area
Development Board, Mumbai

ANNEXURE II

The List of hutment Dwellers staying in Shree Renuka Co-opp. Housing Society (Proposed)
Renuka Nagar, New Link Road, Dahanukar Wadi, Kandiwali (West), Mumbai - 400067.

1	2	3	4		5	6	7	8	9	10		
94		Pramod Ramkishor Mevati	01.01.95			Residence		R.C.NO.682345 DT.06/05/1994 LF1 K10913732 DT.24/12/1994	YES	SIGN	Eligible	
95		Vijay Rajaram Bhosale	01.01.95			Residence		R.C.NO.682556 DT.20/04/1993 LF1 K10944423 DT.15/02/1994	YES	SIGN	Eligible	
96		Reshma Ravindra Panchal	01.01.95			Residence		AFFIDAVIT DT.19/02/1994 R.C.NO.588710 DT 1994	YES	SIGN	Eligible	
97		Tejsigh Simansingh Rathod	01.01.95			Residence		R.C.NO.682567 DT.20/03/1992 LF1 K10922245 DT.15/03/1994	YES	SIGN	Eligible	
98		Shyamlal Laxman Jangid	01.01.95			Residence		R.C.NO.682471 DT.20/04/1993 LF1 K10952113 DT.14/03/1994	YES	SIGN	Eligible	
99		Surekha Laxman Patil	01.01.95			Residence		R.C.NO.682477 DT.20/02/1993 LF1 K10924243 DT.10/05/1994	YES	SIGN	Eligible	
100		Sursh Appa Ghadage	01.01.95	1083	T-30	Residence		R.C.NO.591392 DT.1993	YES	SIGN	Eligible	
101		Arjun Bhairu Ambulkar	01.01.95	1081	T-27	Residence		R.C.NO.591384 DT.1990	YES	SIGN	Eligible	
102		Janaba Maruti Dalvi	01.01.95	1086	T-33	Residence		VOTERS ID MT/09/044/0671075	YES	SIGN	Eligible	



Chief Officer
Mumbai Housing & Area
Development Board, Mumbai

69
98

ANNEXURE II

The List of hutment Dwellers staying in Shree **Renuka Co-opp. Housing Society (Proposed)**
Renuka Nagar, New Link Road, Dahanukar Wadi, Kandiwali (West), Mumbai - 400067.

1	2	3	4			5	6	7	8	9	10
103		Shanta Shivaji Dalvi	01.01.95			Residence		AFFIDAVIT DT.20/01/1994 LF1 K10914008 DT.21/05/1994	YES	SIGN	Eligible
104		Shivaji Lingappa Dalvi	01.01.95	1084	T-31	Residence		VOTERS ID MT/09/044/0669099	YES	SIGN	Eligible
105		Sumitra Mahadev Gorule				Residence		AFFIDAVIT DT.15/04/1994 LF1 K10914226 DT.15/02/1994	YES	SIGN	Eligible
106		Mahadev Babu Gorule	01.01.95	1072	T-10	Residence		R.C.NO.0344406 DT.1992	YES	SIGN	Eligible
107		Babu Vithoba Patil	01.01.95	839	T-4	Residence		R.C.NO.590646 DT.1993	YES	SIGN	Eligible
108		Chandrakant Shankar Narvekar	01.01.95			Residence		R.C.NO.682350 DT.27/08/1993 LF1 K10926253 DT.13/03/1994	YES	SIGN	Eligible
109		Anita Dattaram Kabdule	01.01.95	850	T-28	Residence		R.C.NO.590637 DT.1993	YES	SIGN	Eligible
110		Vinayak Mahadev Dhuri	01.01.95			Residence		R.C.NO.682575 DT.15/04/1994 LF1 K10916232 DT.04/09/1994	YES	SIGN	Eligible
111		Sitaram Bandu Patil	01.01.95			Residence		R.C.NO.682362 DT.28/04/1993 LF1 K10900045 DT.10/10/1994	YES	SIGN	Eligible
112		Sarvajanik shivshankar mandir	01.01.95			Temple			NO		Not Eligible

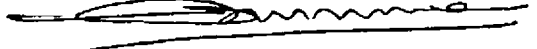
Chief Officer
Mumbai Housing & Area
Development Board, Mumbai

ANNEXURE II

The List of hutment Dwellers staying in Shree **Renuka Co-opp. Housing Society (Proposed)**
Renuka Nagar, New Link Road, Dahanukar Wadi, Kandiwali (West), Mumbai - 400067.

1	2	3	4	5	6	7	8	9	10
113		Devaka Ramu Sanap	01.01.95		Commercial			NO	Not Eligible
114		Anant More	01.01.95		Commercial			NO	Not Eligible
115		Rajendra Kashinath Nikam	01.01.95		Commercial			NO	Not Eligible
116		Satyam Rajendra Sharma	01.01.95		Commercial			NO	Not Eligible
117		Santosh Ganu Thankar	01.01.95		Commercial			NO	Not Eligible
118		Narayan Ganu Thankar	01.01.95		Commercial			NO	Not Eligible
119		Tanaji Bhiku Shirsagar	01.01.95		Commercial			Yes	Eligible
120		Sandesh Tondwalkar	01.01.95		Commercial			NO	Not Eligible
121		Nava Tarun Mandal	01.01.95		Office			NO	Not Eligible
122		Buddha Vihar	01.01.95		Temple			NO	Not Eligible

सदस्ये अ.क्र. १ ते १२२
समासदोचे प्रक. - २ हे,
मुंबई मंडलाकडील पत्र क्र.
मु.अ. / समूह. / मुं.मं. / रेंगुका /
१०६, दि. १५०६ सोबा
कोडेकोडे आहे.


Chief Officer
Mumbai Housing & Area
Development Board, Mumbai